




WELSH GOVERNMENT - 2

11 NOV 2024

SIDE ELEVATION - EXISTING.

Scale 1:50.

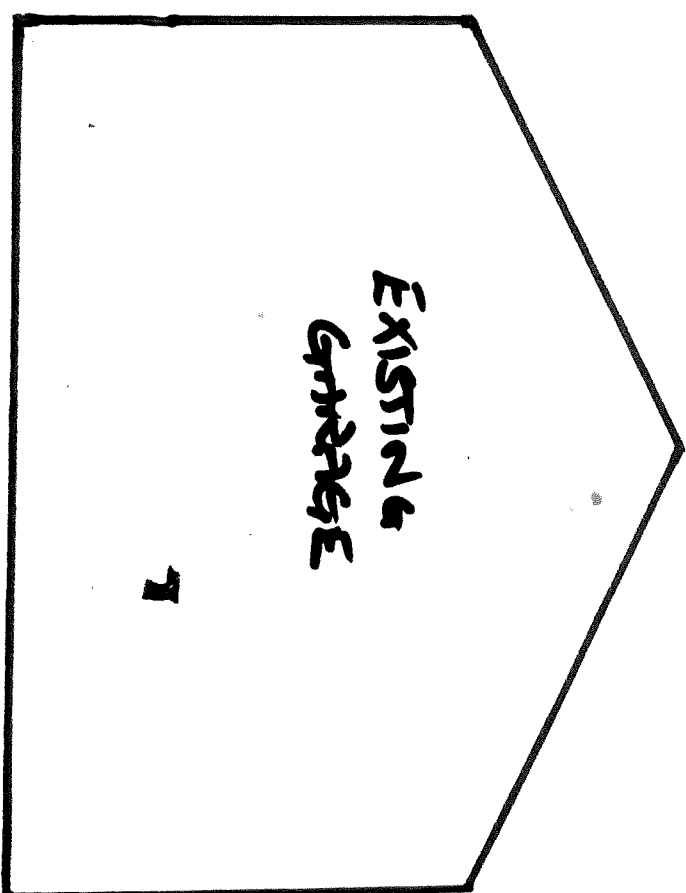

SIDE ELEVATION - PROPOSED

SCALE 1:50

No longer
No mixed
No side
No side
No side

POLYCARBONATE
SHEETING


EXISTING
GARAGE

TIMBER
STRUCTURE

PVC PANELS

WALL PILLARS
18"
CONCRETE BLOCKS

To Road At
Front of
Property

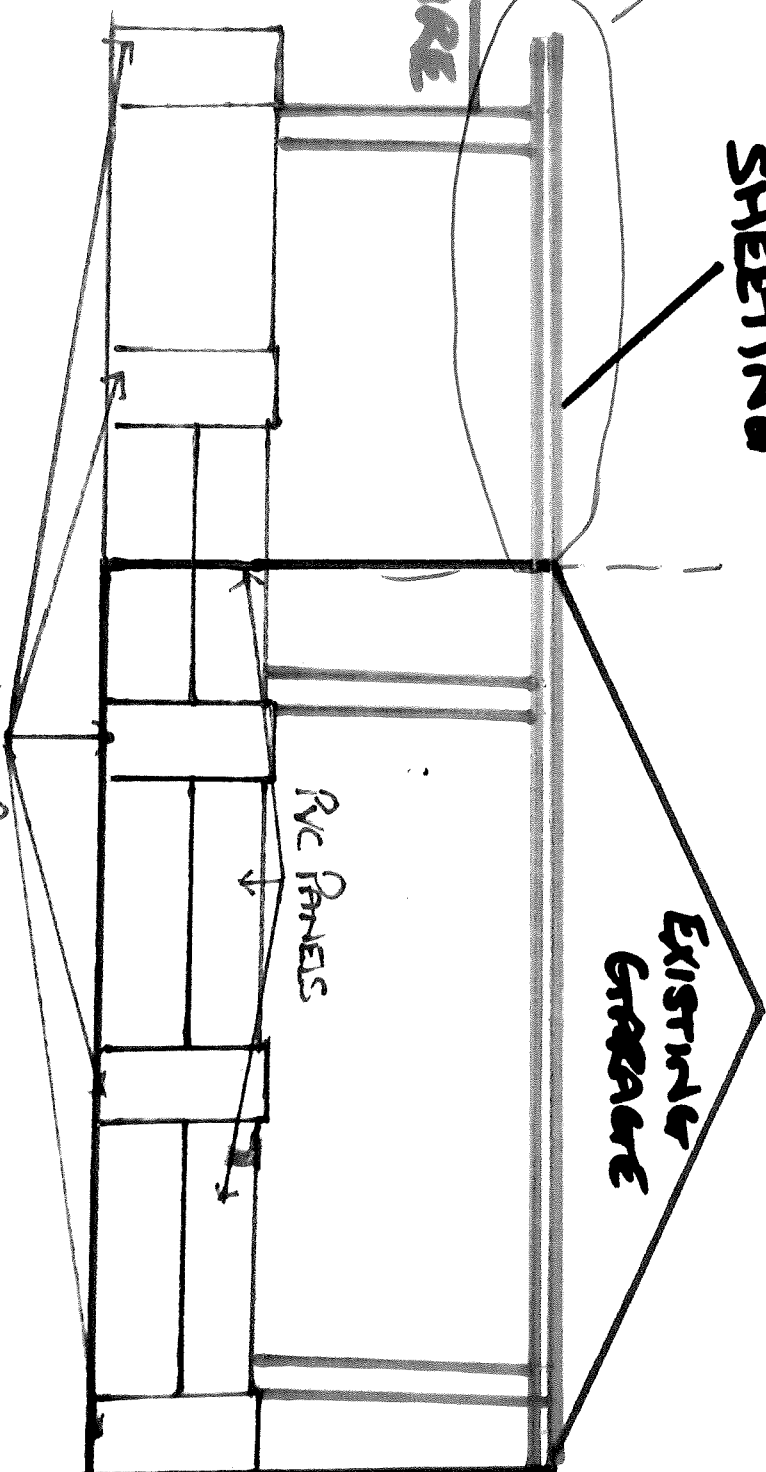




WELSH GOVERNMENT - 2
11 NOV 2024

SIDE ELEVATION - EXISTING.

SCALE 1:50.

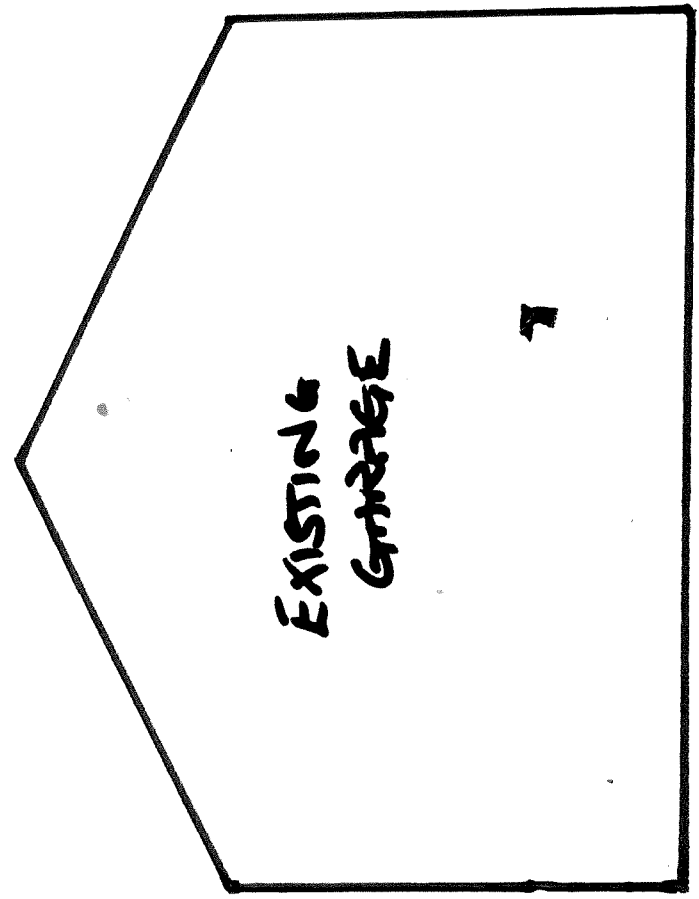




SIDE ELEVATION - PROPOSED

SCALE 1:50

2x6 LVL
on top of
1x6 joist
on top of
1x6 joist

POLYCARBONATE
SHEETING

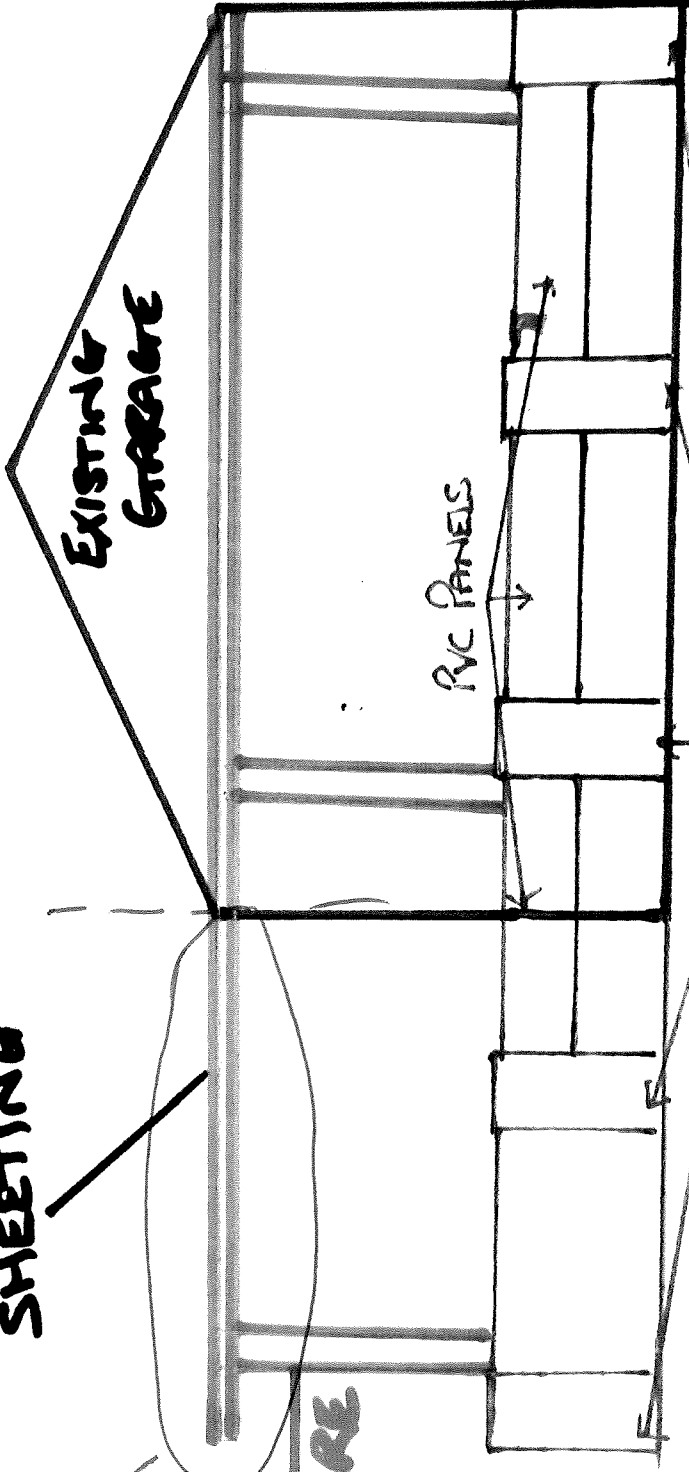

TO ROAD AT
FRONT OF
PROPERTY

CONCRETE BLOCKS




WELSH GOVERNMENT - 2

11 NOV 2024

SIDE ELEVATION - EXISTING.

SCALE 1:50.

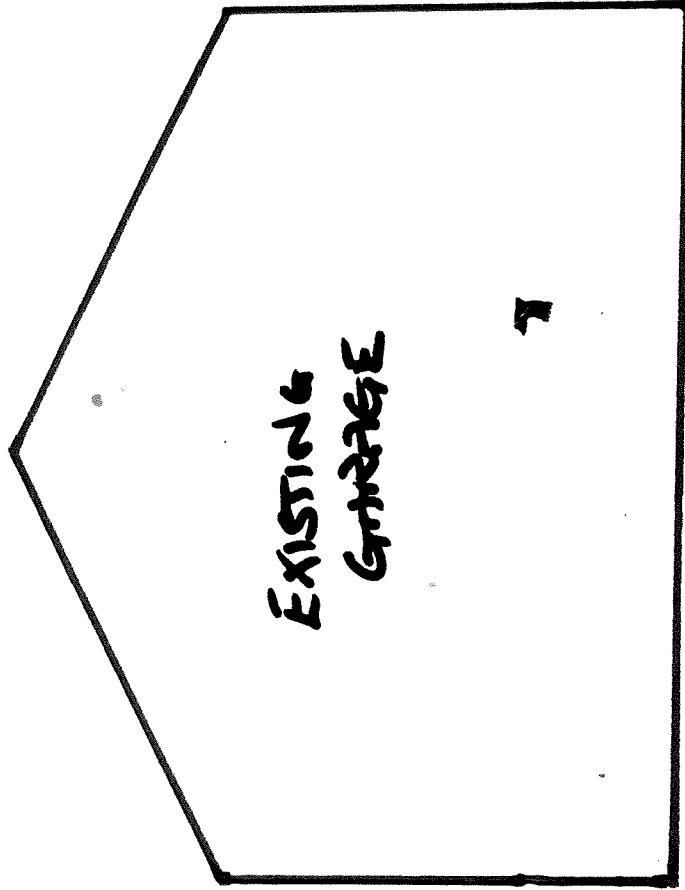


SIDE ELEVATION - PROPOSED

11/1

SCALE 1:50

2x4's large
on top of
2x4's large
on top of
2x4's large

POLYCARBONATE
SHEETING

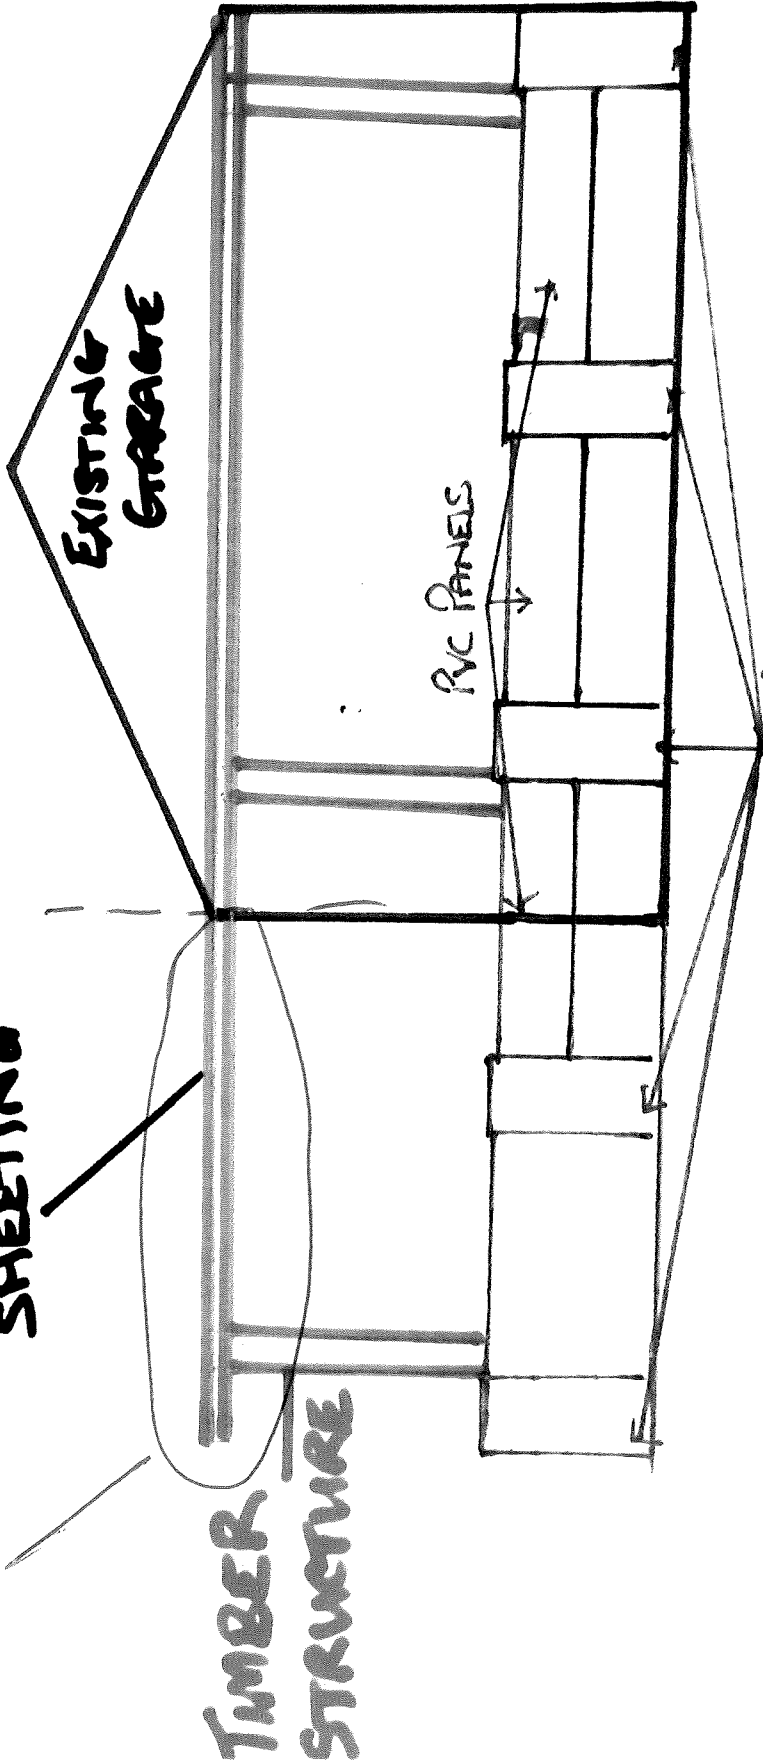


PVC PANELS

WALL PILLARS
18"
CONCRETE BLOCKS

To Road At
Front of
Property

⑥


REAR ELEVATION - PROPOSED

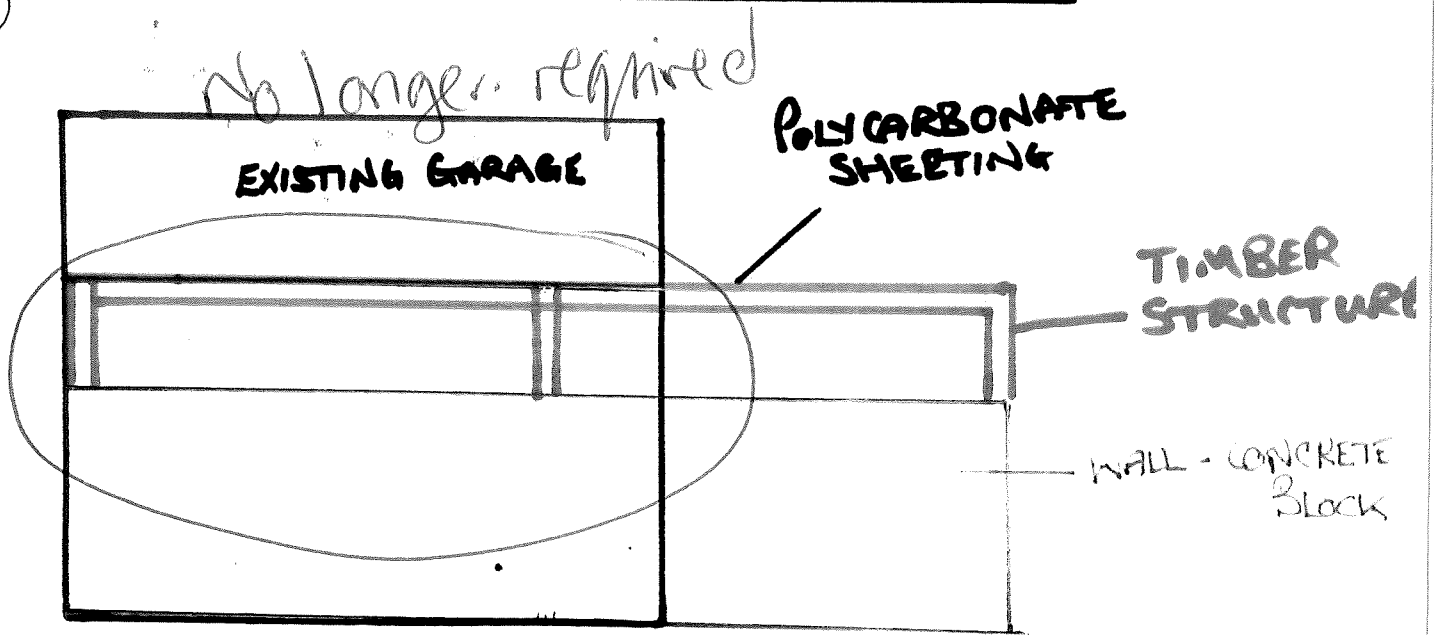

SCALE 1:50

(5)

REAR ELEVATION - EXISTING

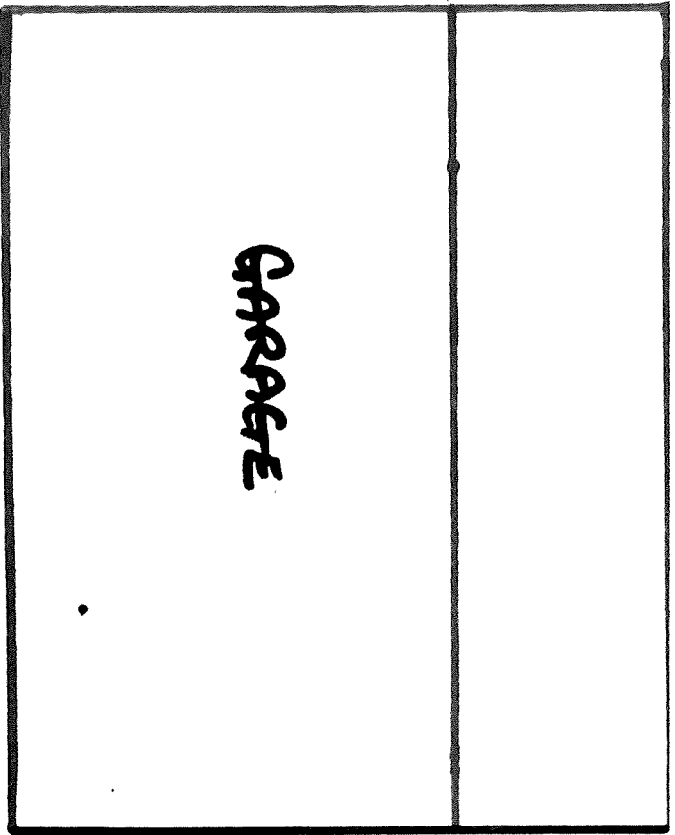

SCALE 1:50